

PLANTA SEGUNDA


	Nid 31	128,45 m ²
	Terraza Tr 31	27,86 m ²
	Nid 32	128,15 m ²
	Terraza Tr 32	27,86 m ²
TOTAL CONST. PLANTA SEGUNDA		256,60 m ²

PLANTA PRIMERA


	Nid 29	128,45 m ²
	Terraza Tr 29	27,86 m ²
	Nid 19	128,15 m ²
	Terraza Tr 30	27,86 m ²
TOTAL CONST. PLANTA PRIMERA		256,60 m ²

PLANTA BAJA


	Nid 27	131,67 m ²
	Terraza-Jardín Jr 27	65,75 m ²
	Nid 28	131,37 m ²
	Terraza-Jardín Jr 28	58,90 m ²
TOTAL CONST. PLANTA BAJA		263,04 m ²

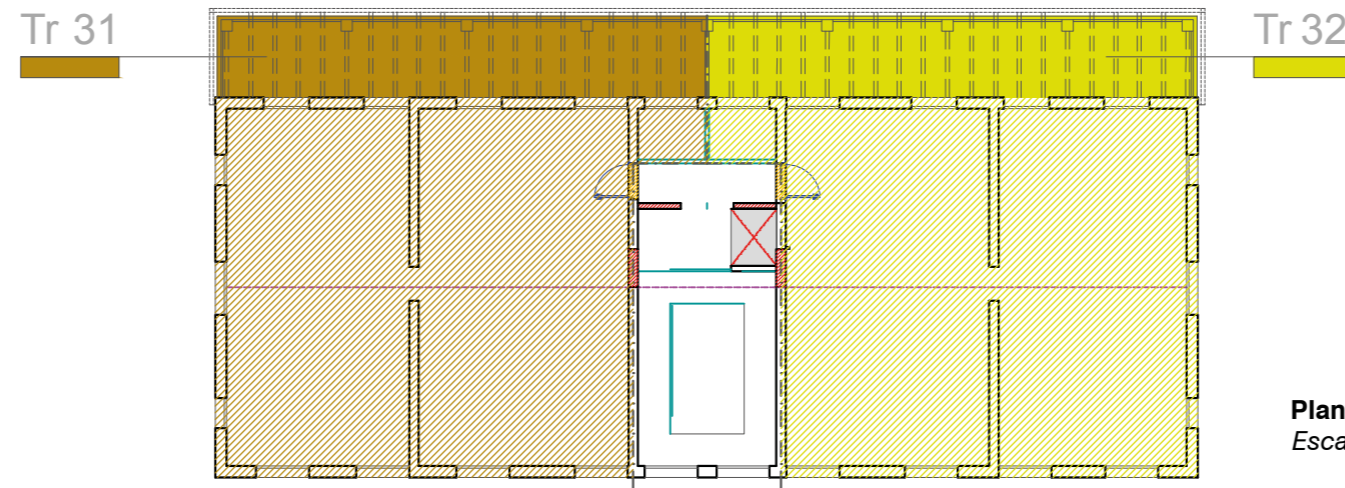

Planta Segunda
Escala 1:200

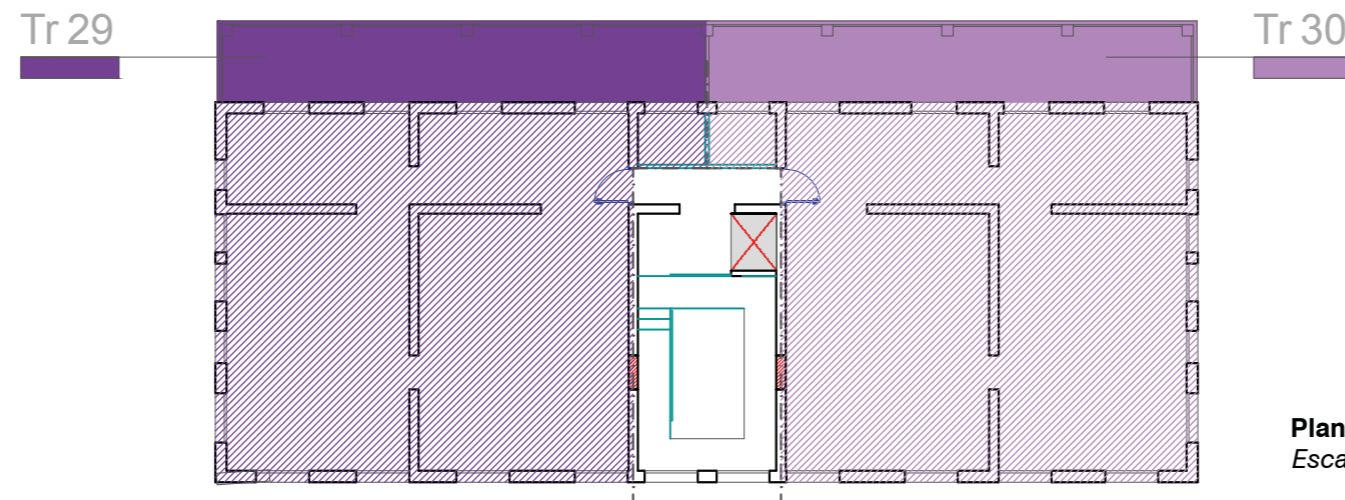

Planta Primera
Escala 1:200

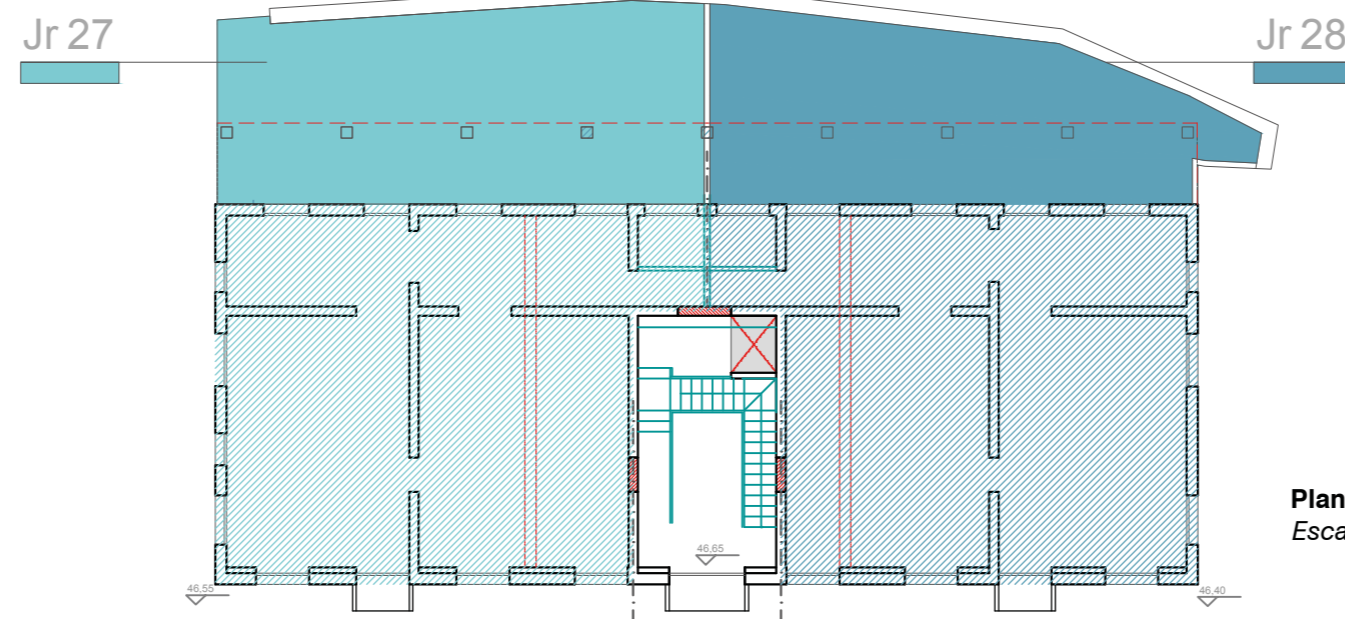

Planta Baja
Escala 1:200

TOTAL CONST. Les Nids de Bajande (01-32)
4.292,22 m ²