


PLANTA BAJA

| | | |
|--------------------------|----------------------|-----------------------|
| | Nid 07 | 110,48 m ² |
| | Terraza-Jardín Jr 07 | 20,00 m ² |
| | Nid 08 | 87,72 m ² |
| | Terraza-Jardín Jr 08 | 32,70 m ² |
| | Nid 09 | 79,94 m ² |
| | Terraza Tr 09 | 9,68 m ² |
| | Nid 10 | 70,96 m ² |
| | Terraza Tr 10 | 10,30 m ² |
| | Nid 11 | 85,10 m ² |
| | Terraza Tr 11 | 11,90 m ² |
| | Nid 12 | 106,77 m ² |
| | Terraza Tr 12 | 11,24 m ² |
| | Nid 13 | 106,77 m ² |
| | Terraza Tr 13 | 11,24 m ² |
| TOTAL CONST. PLANTA BAJA | | 647,74 m ² |

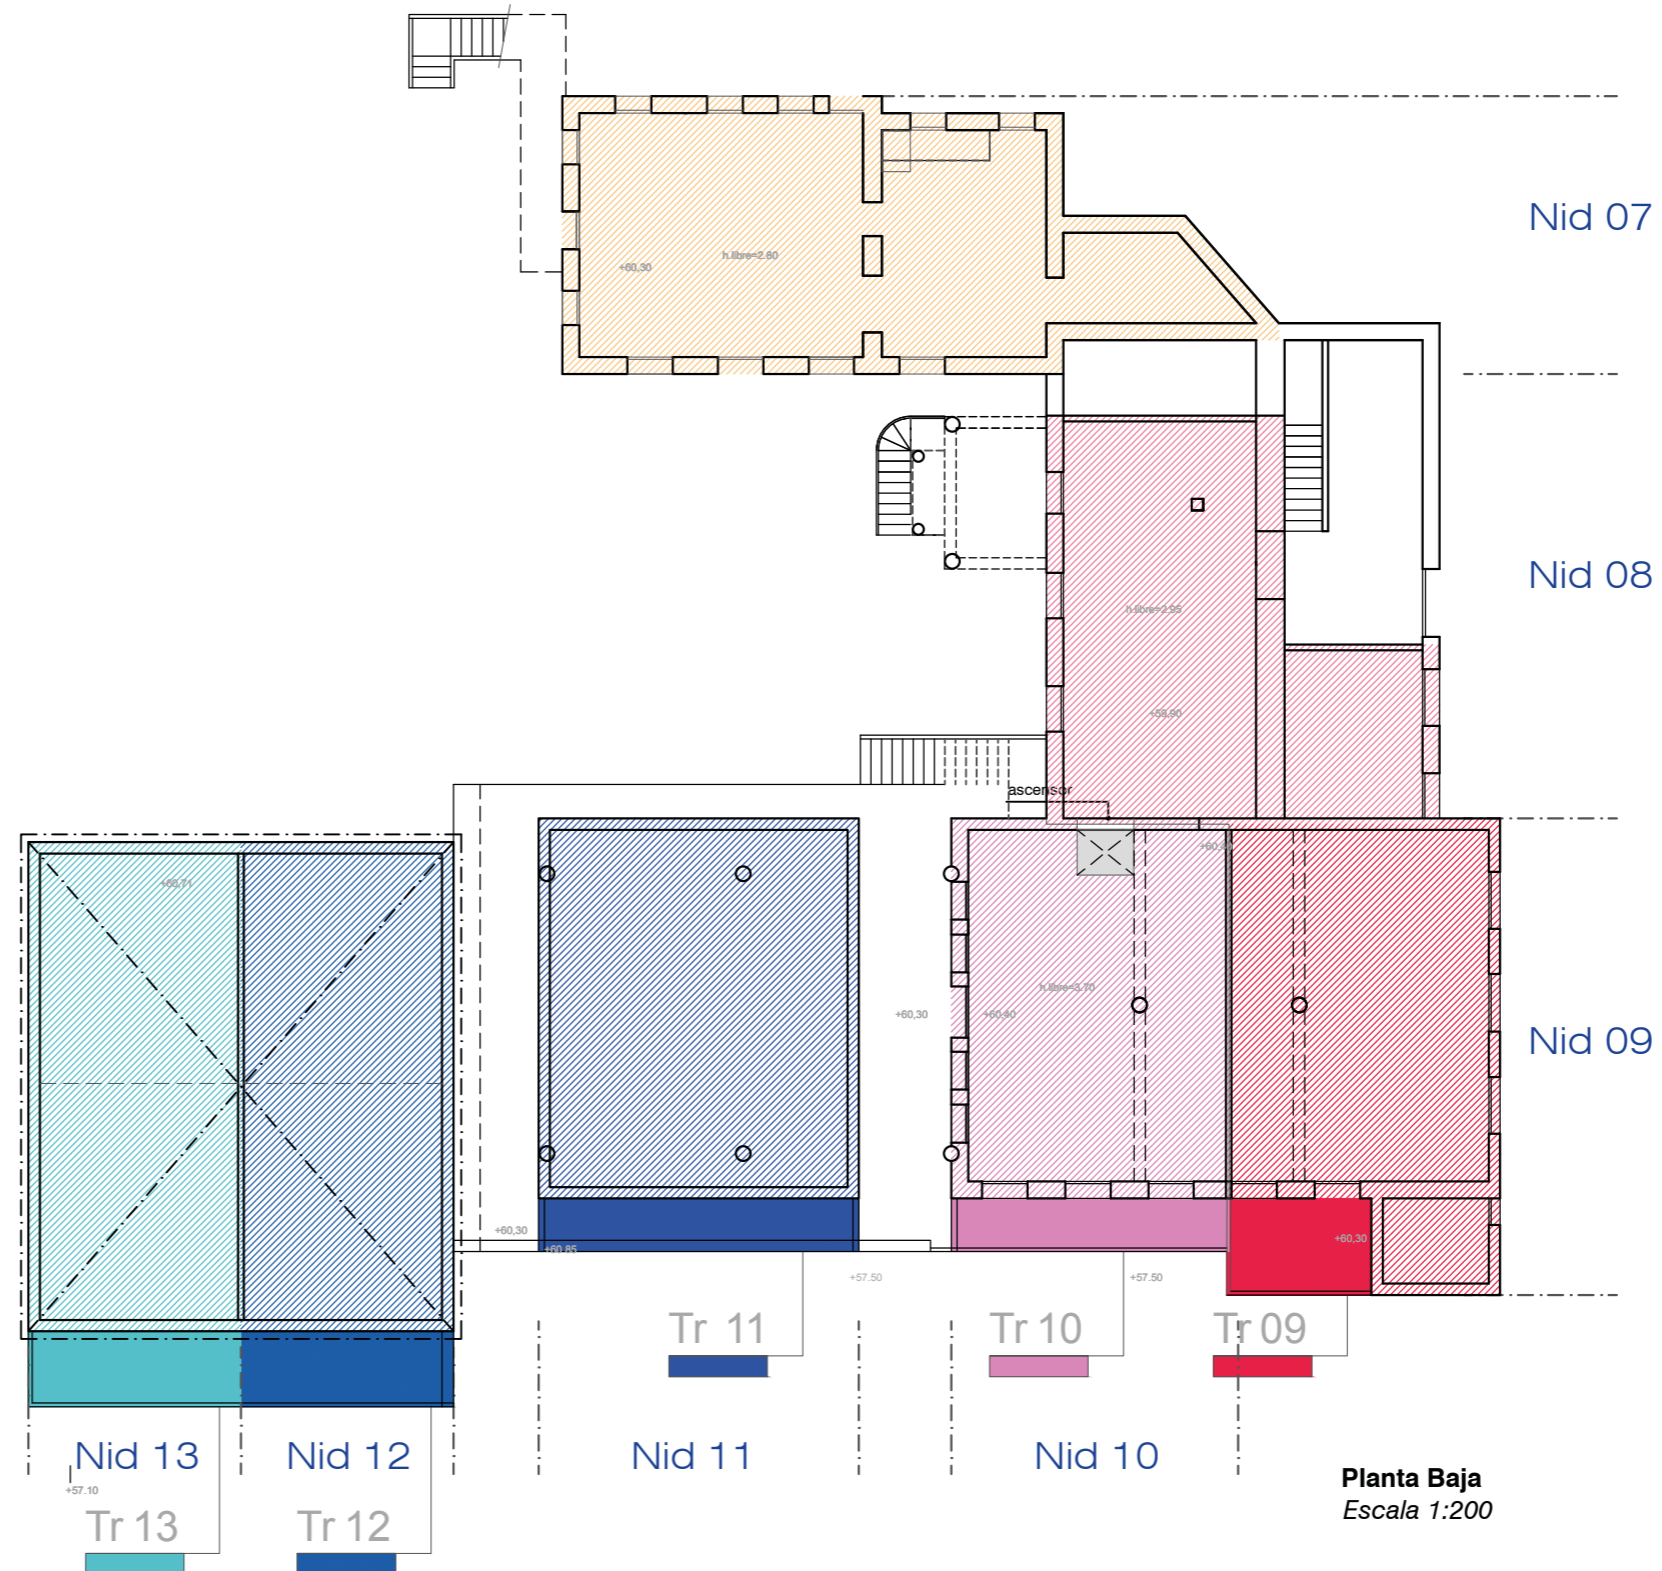

Planta Baja
Escala 1:200