


PLANTA SÓTANO

	Nid 14	144,15 m²
	Terraza-Jardín Jr 14	60,86 m ²
	Nid 15	146,66 m²
	Terraza-Jardín Jr 15	57,00 m ²
	Nid 16	82,92 m²
	Terraza-Jardín Jr 16	23,22 m ²
	Nid 17	119,78 m²
	Terraza Tr 17	71,68 m ²
	Terraza-Jardín Jr 17	28,22 m ²
TOTAL CONST. PLANTA SÓTANO		493,51 m²

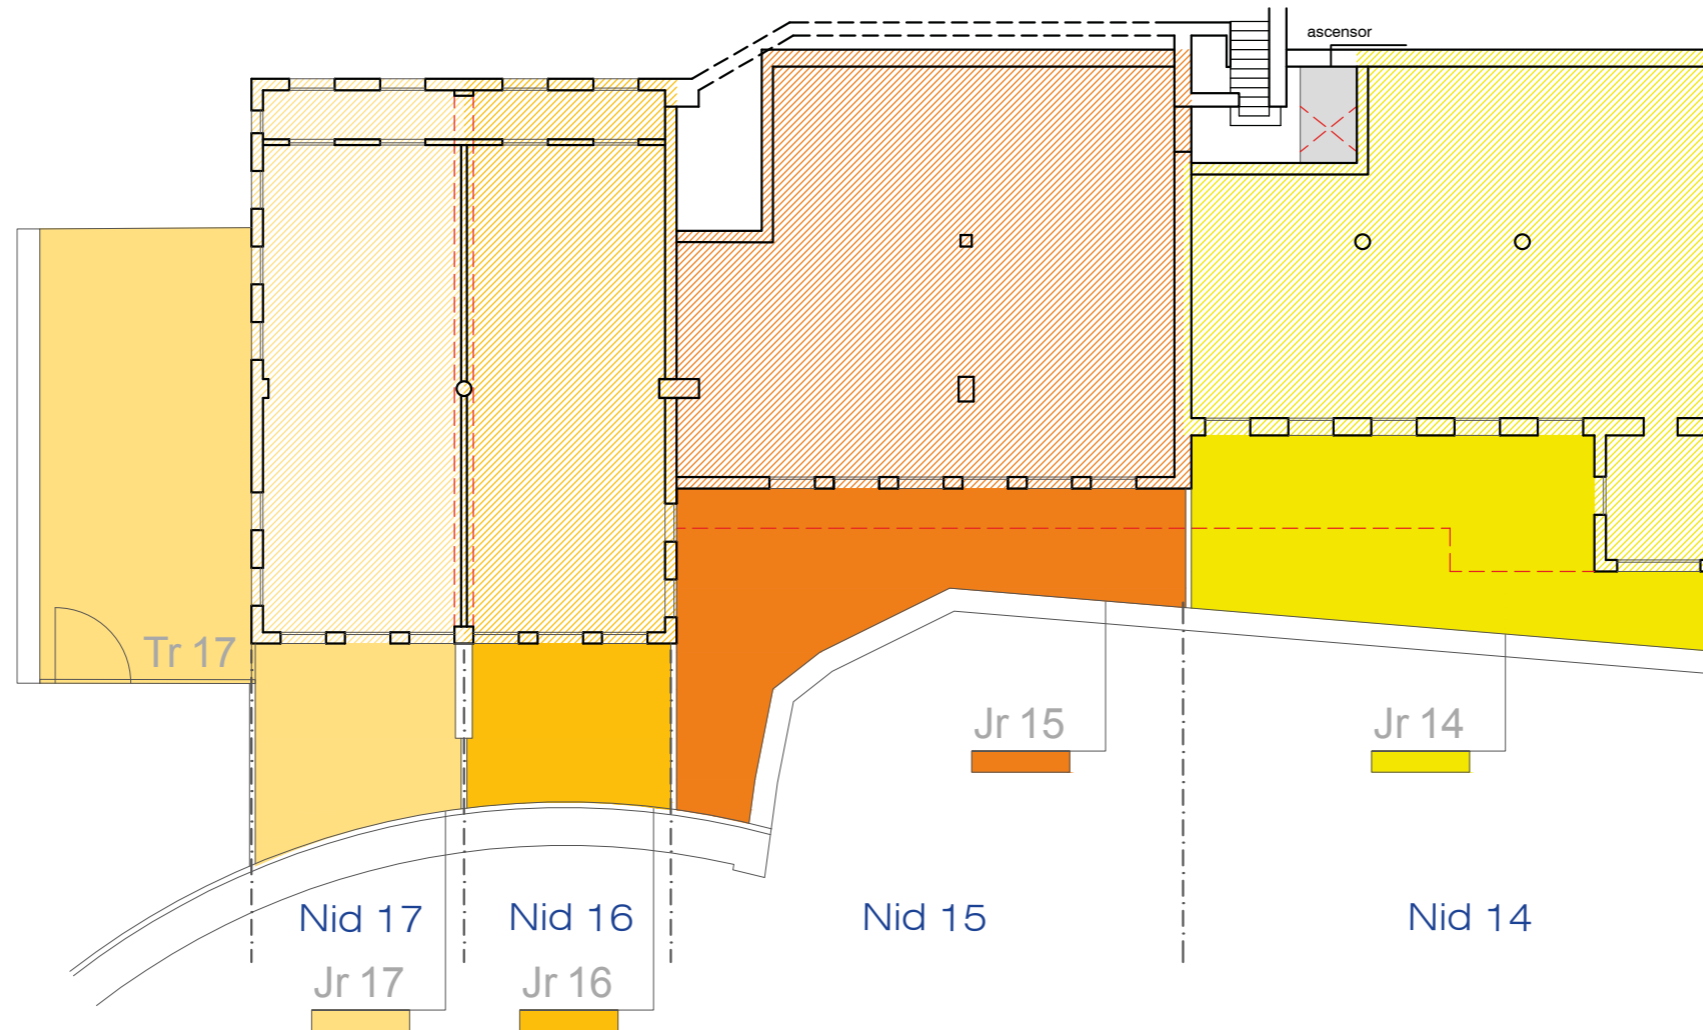

Planta Sótano
Escala 1:200

Modelos Plazas Parking
Escala 1:200

P1 (5.00x2.50)
=12.50 m²
30 Unidades



P2 (5.00x3.70)
=18.50 m²
1 Unidad



P3 (7.80x5.00)
=26.62 m²
2 Unidades



Modelos Trasteros
Escala 1:200

t1 (3.70x1.30)
=4.81 m²
2 Unidades



t2 (2.50x1.30)
=3.25 m²
7 Unidades



t3 (2.00x1.30)
=2.60 m²
23 Unidades



t4 (3.70x1.30)
=4.81 m²
1 Unidad

